

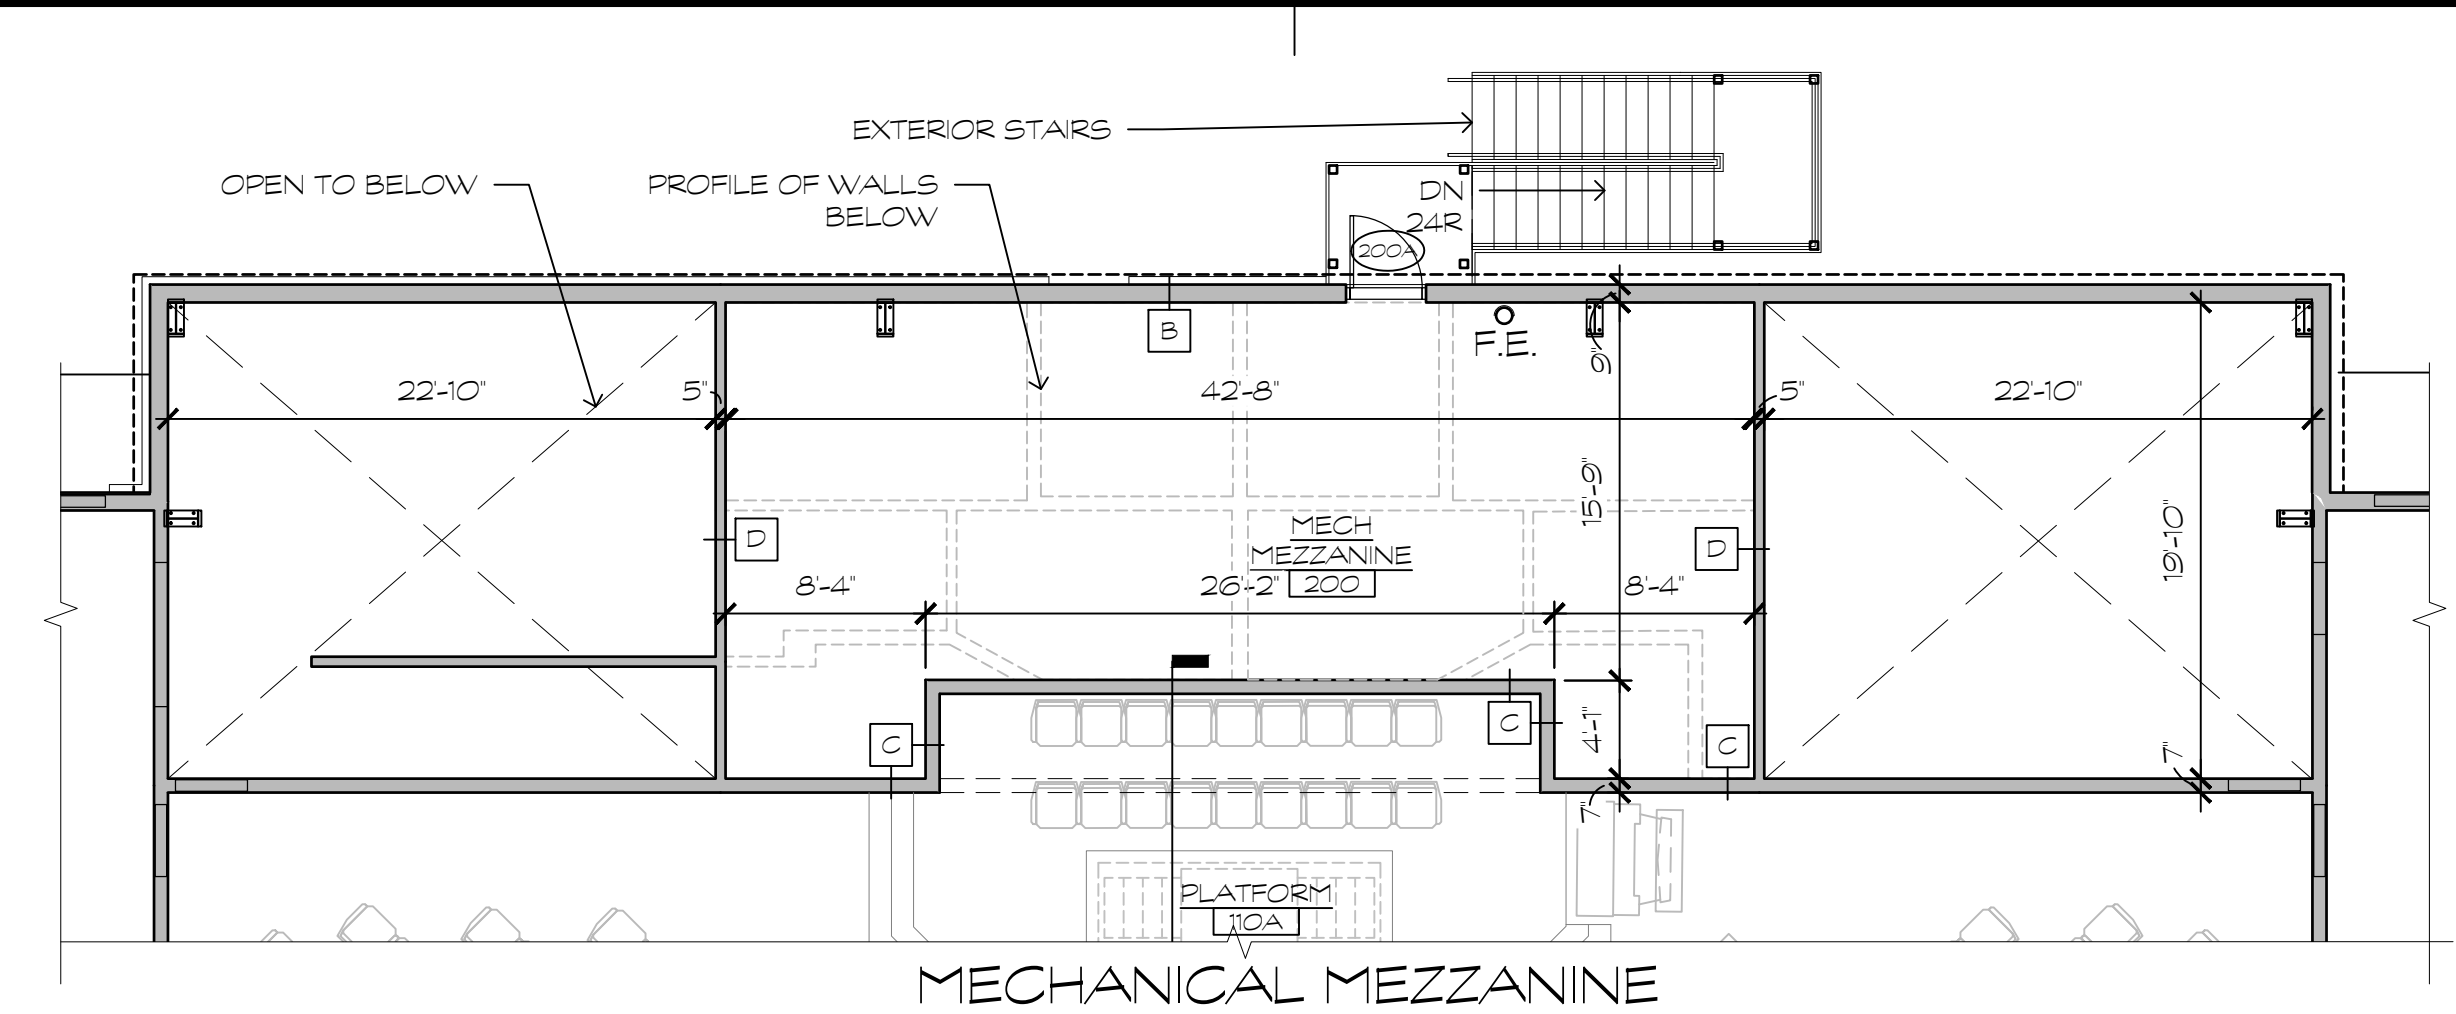


G:\Projects\2021\210165 First Baptist Church Design Services\Drawings\A1.1 FLOOR PLAN.dwg, 8/3/2022 2:30 PM, Deane Townsend

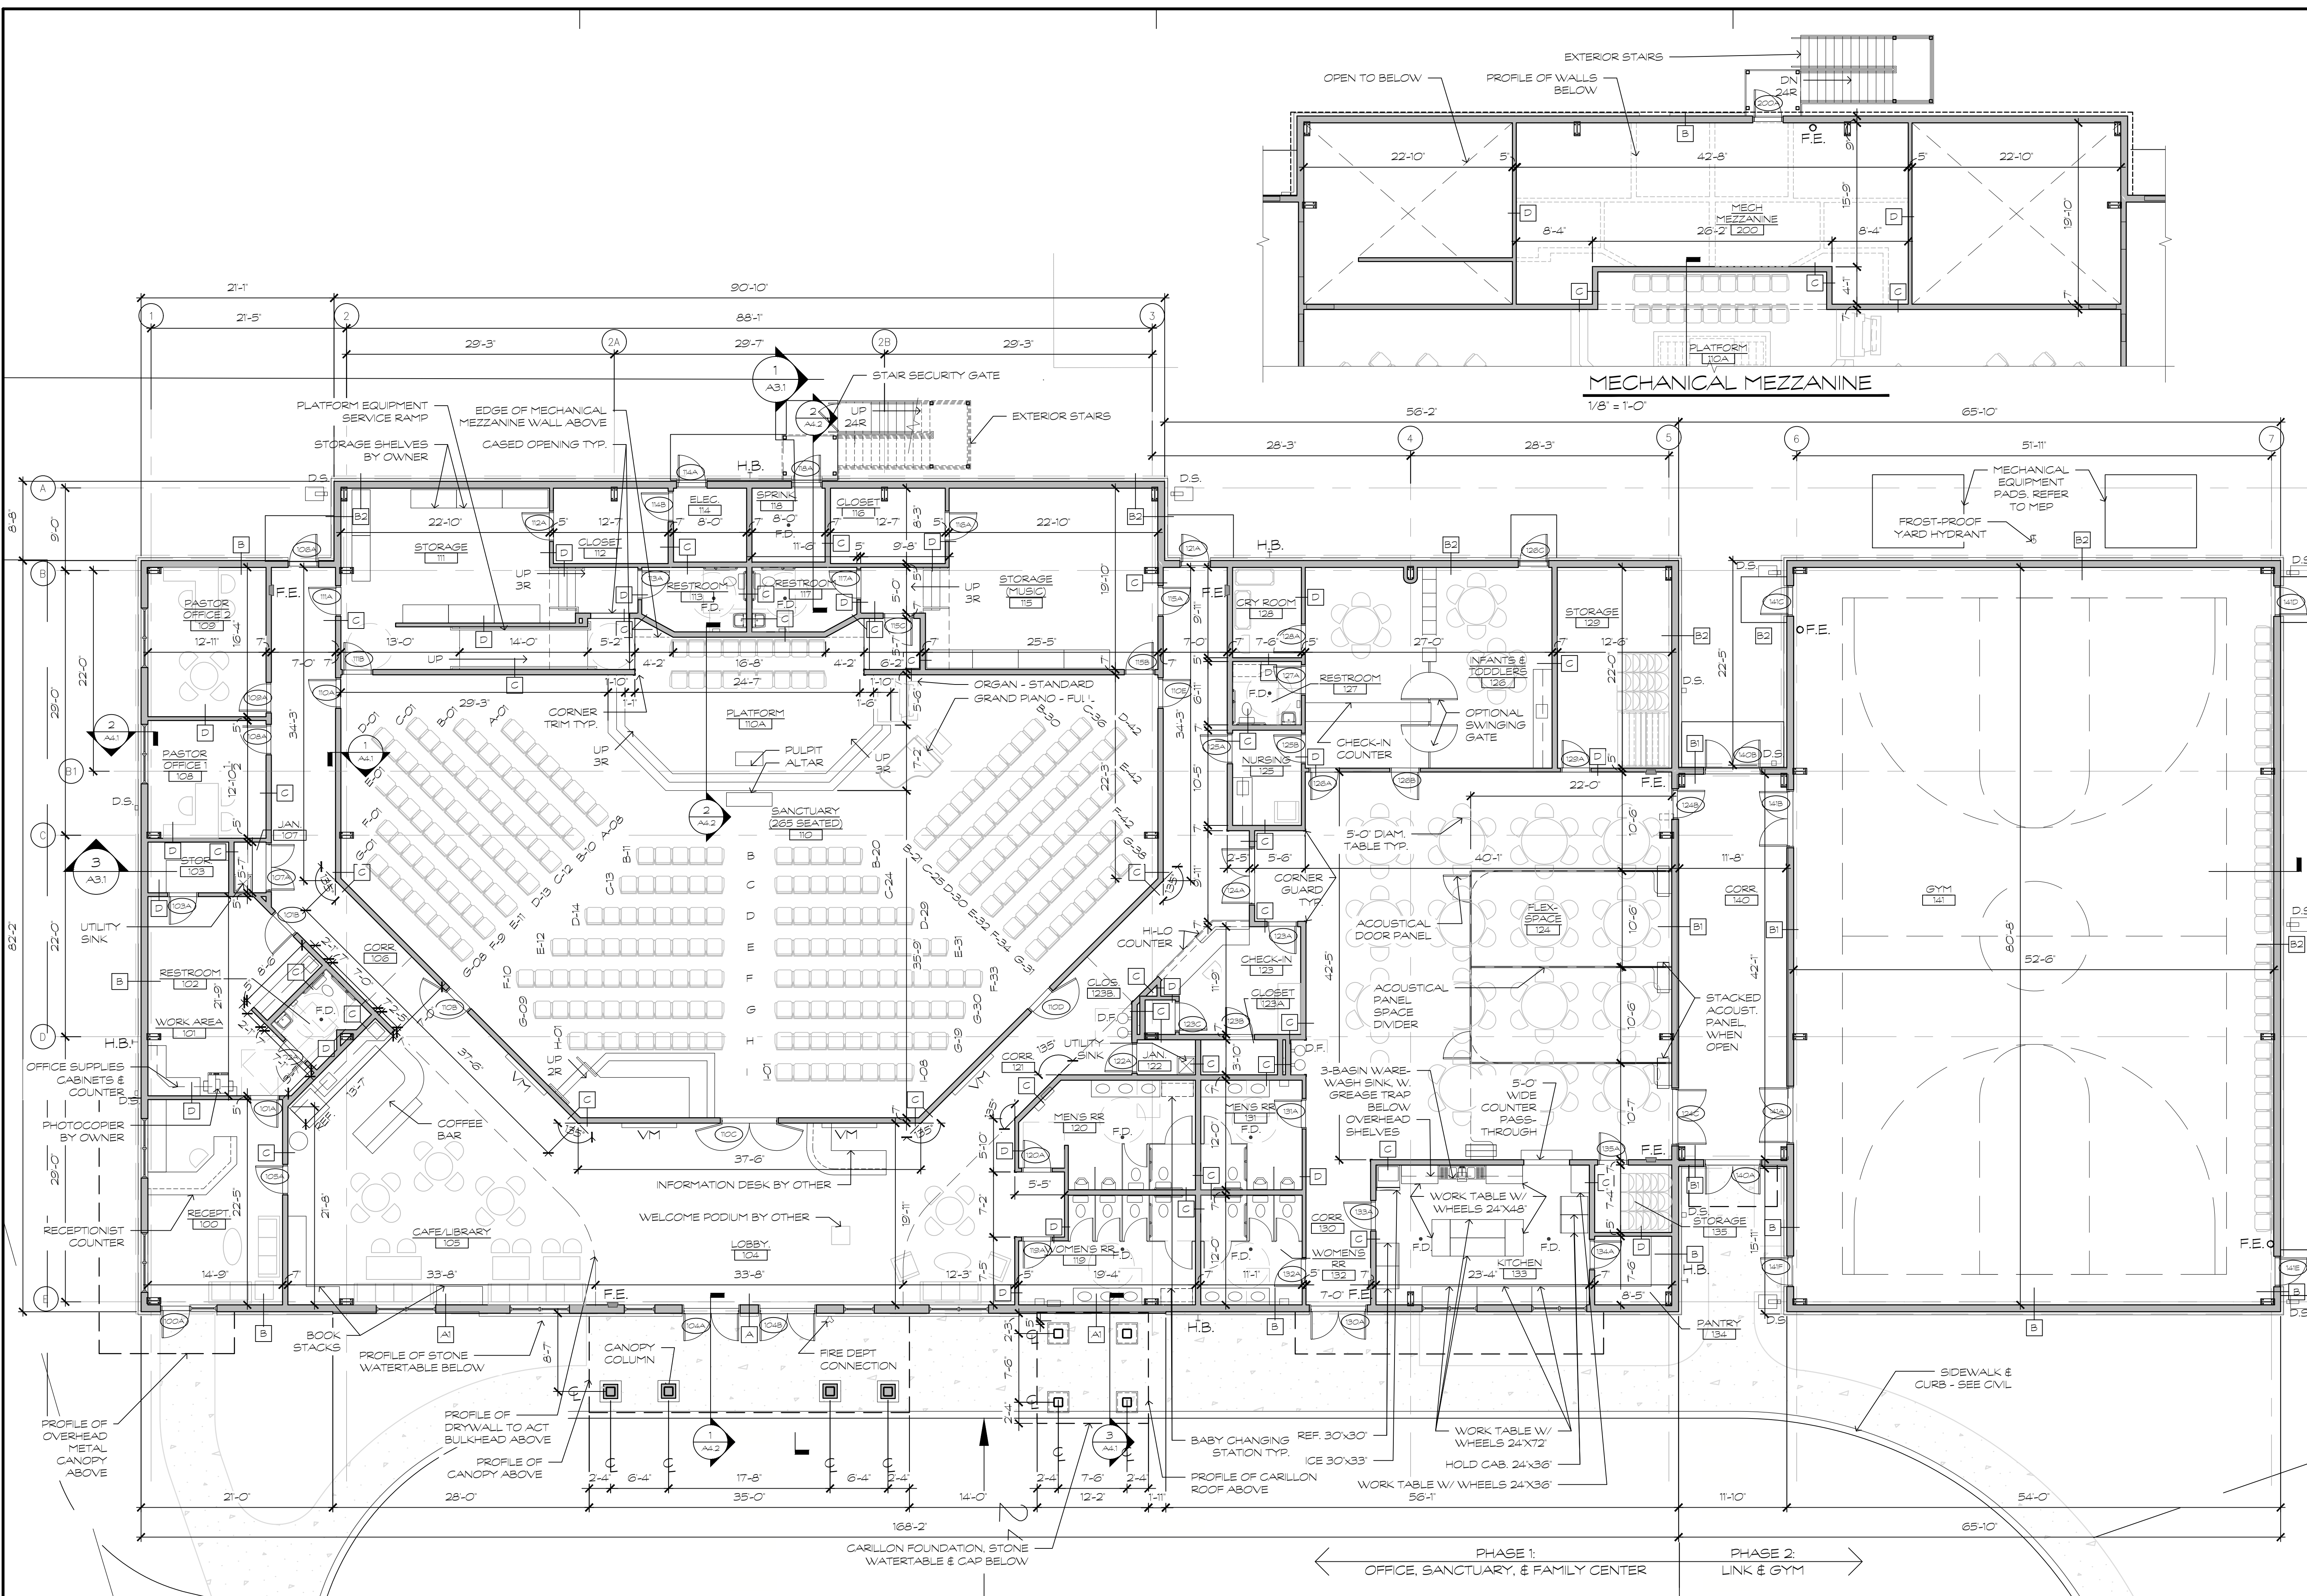

1 FLOOR PLAN (14,590 GROSS S.F., EXCLUDING PHASE 2)
1/8" = 1'-0"

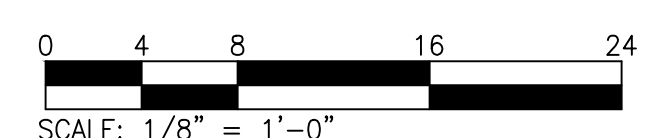

NO.	REVISION	DATE

GMB
 GEORGE, MILES & BUHR, LLC
 ARCHITECTS & ENGINEERS
 SALESBURY, BALTIMORE • SEAFORD
 www.gmbnet.com


NEW CONSTRUCTION FOR:
FIRST BAPTIST CHURCH OF LEWES
 LEWES, DELAWARE

FLOOR PLAN


SCALE :
 DESIGN BY : MHH
 DRAWN BY : DLT
 CHECKED BY : MHH
 GMB FILE : 210165
 DATE : 8-3-2022

A1.1


G:\Projects\2021\210165 First Baptist Church Design Services\Drawings\2.1 ELEVATIONS.dwg, 8/3/2022 2:30 PM, Deane Townsend

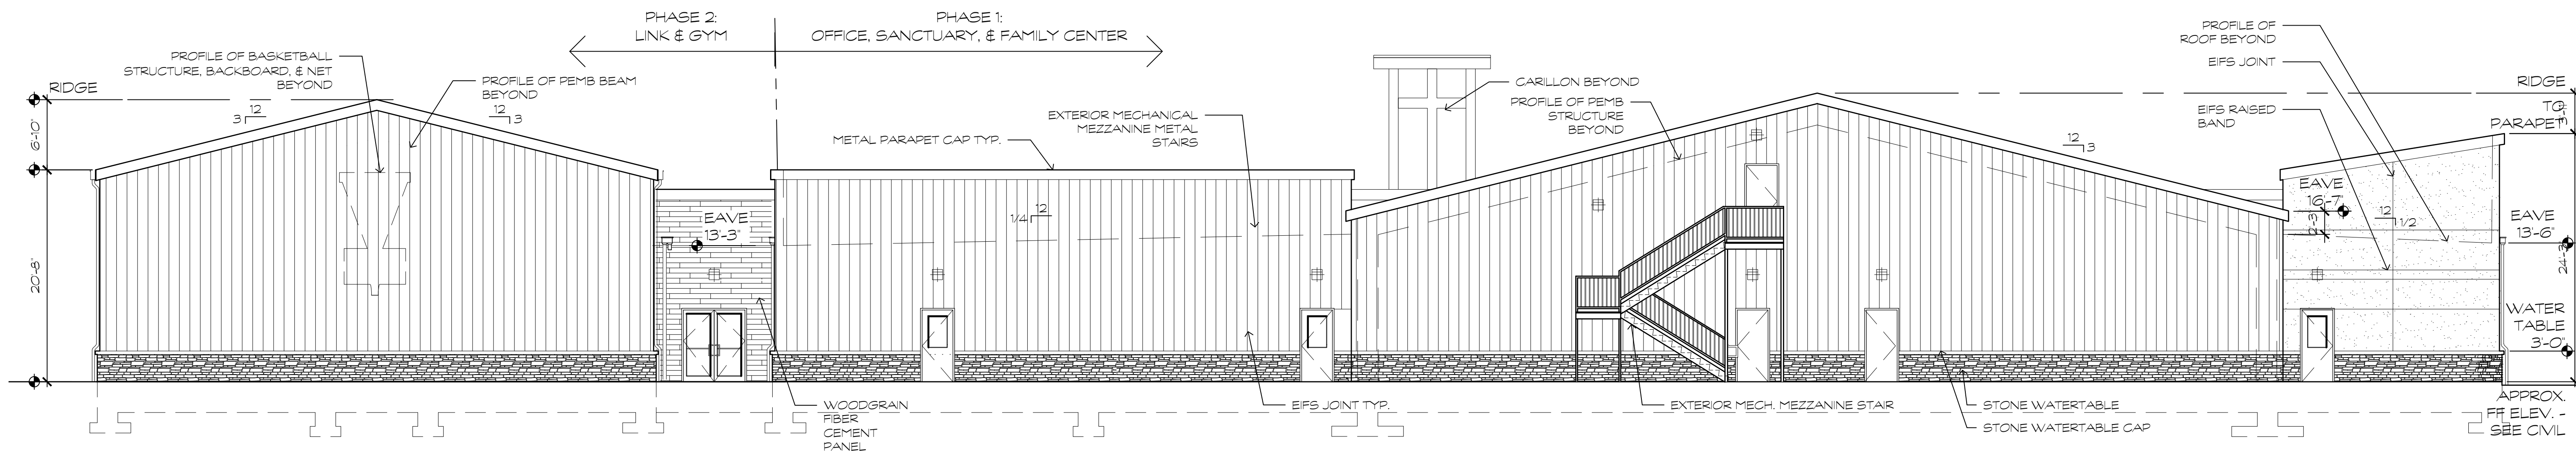


NORTH

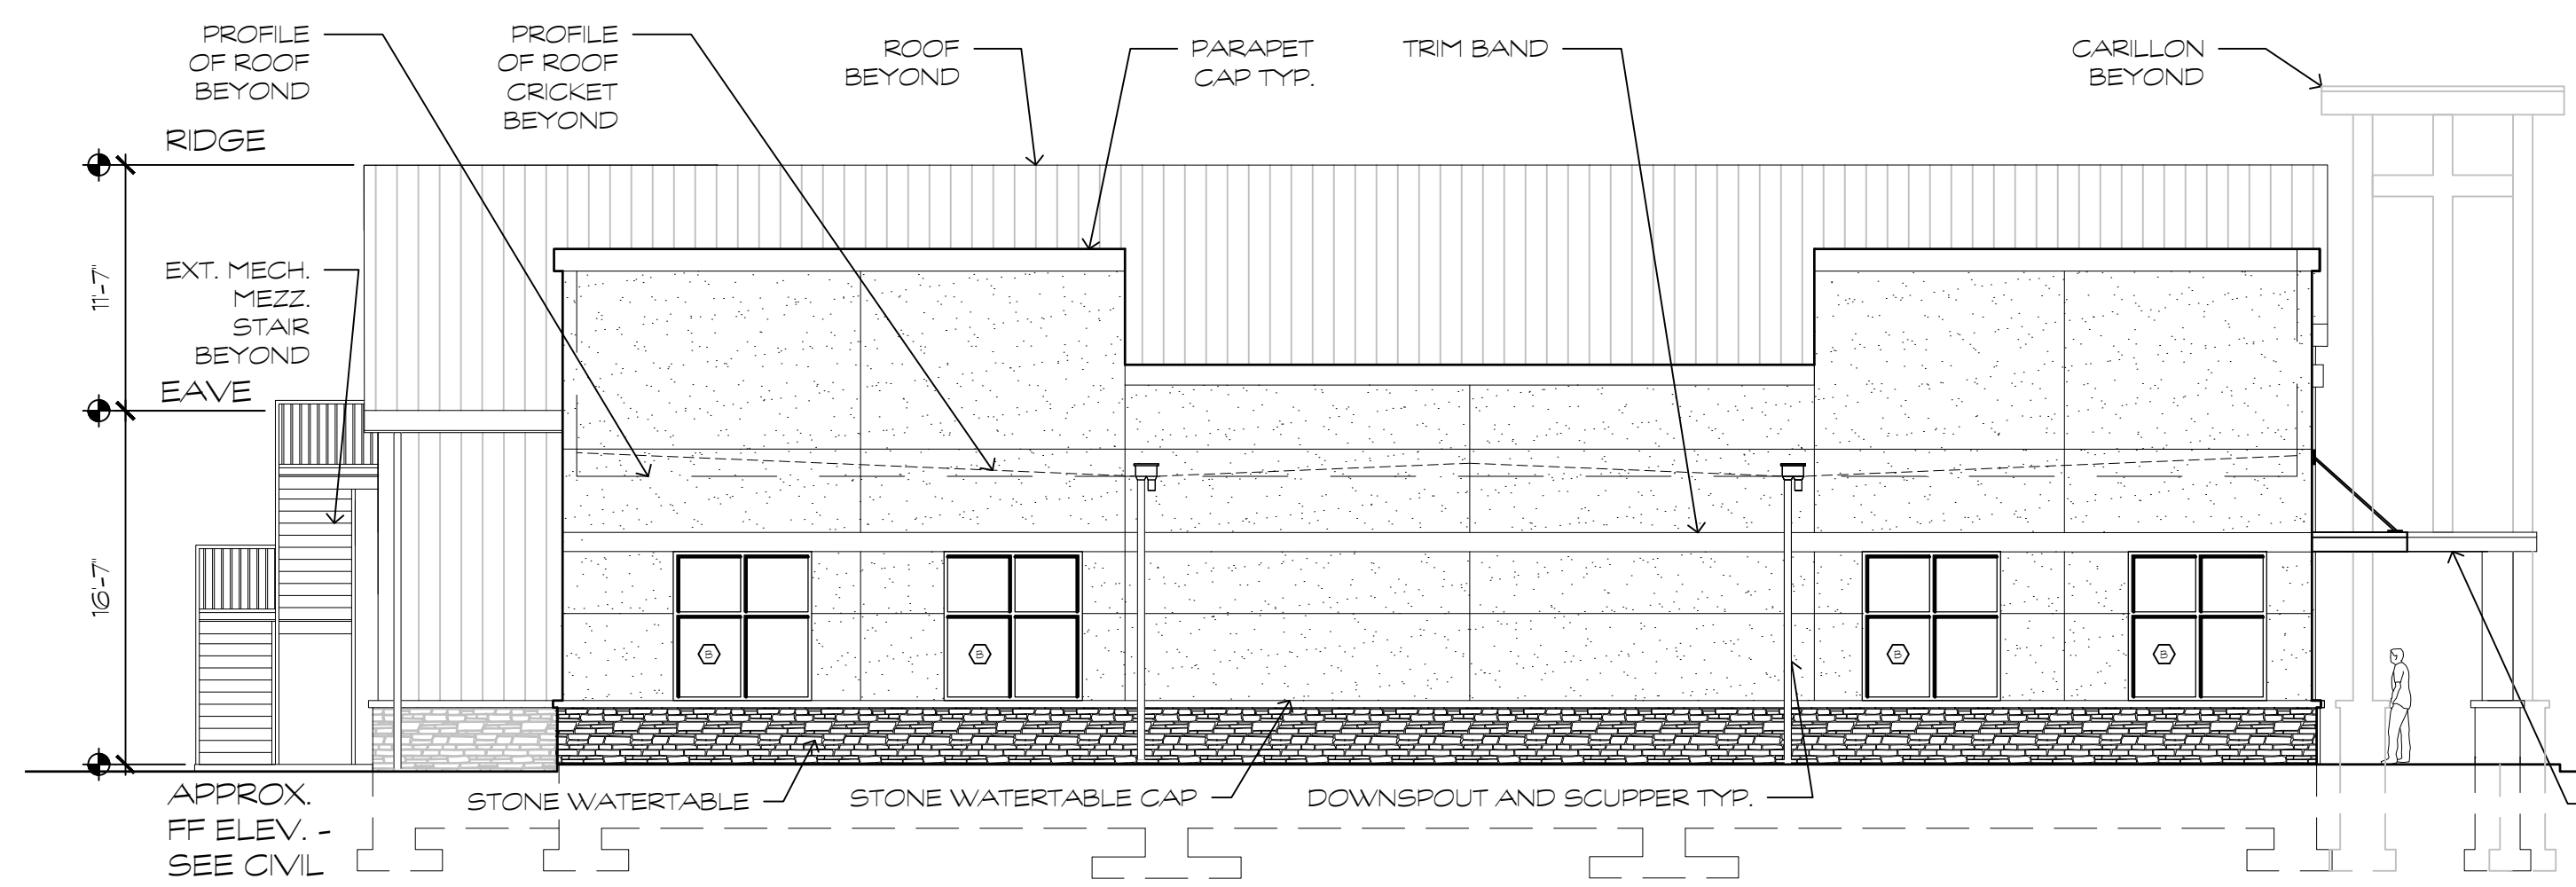

WEST

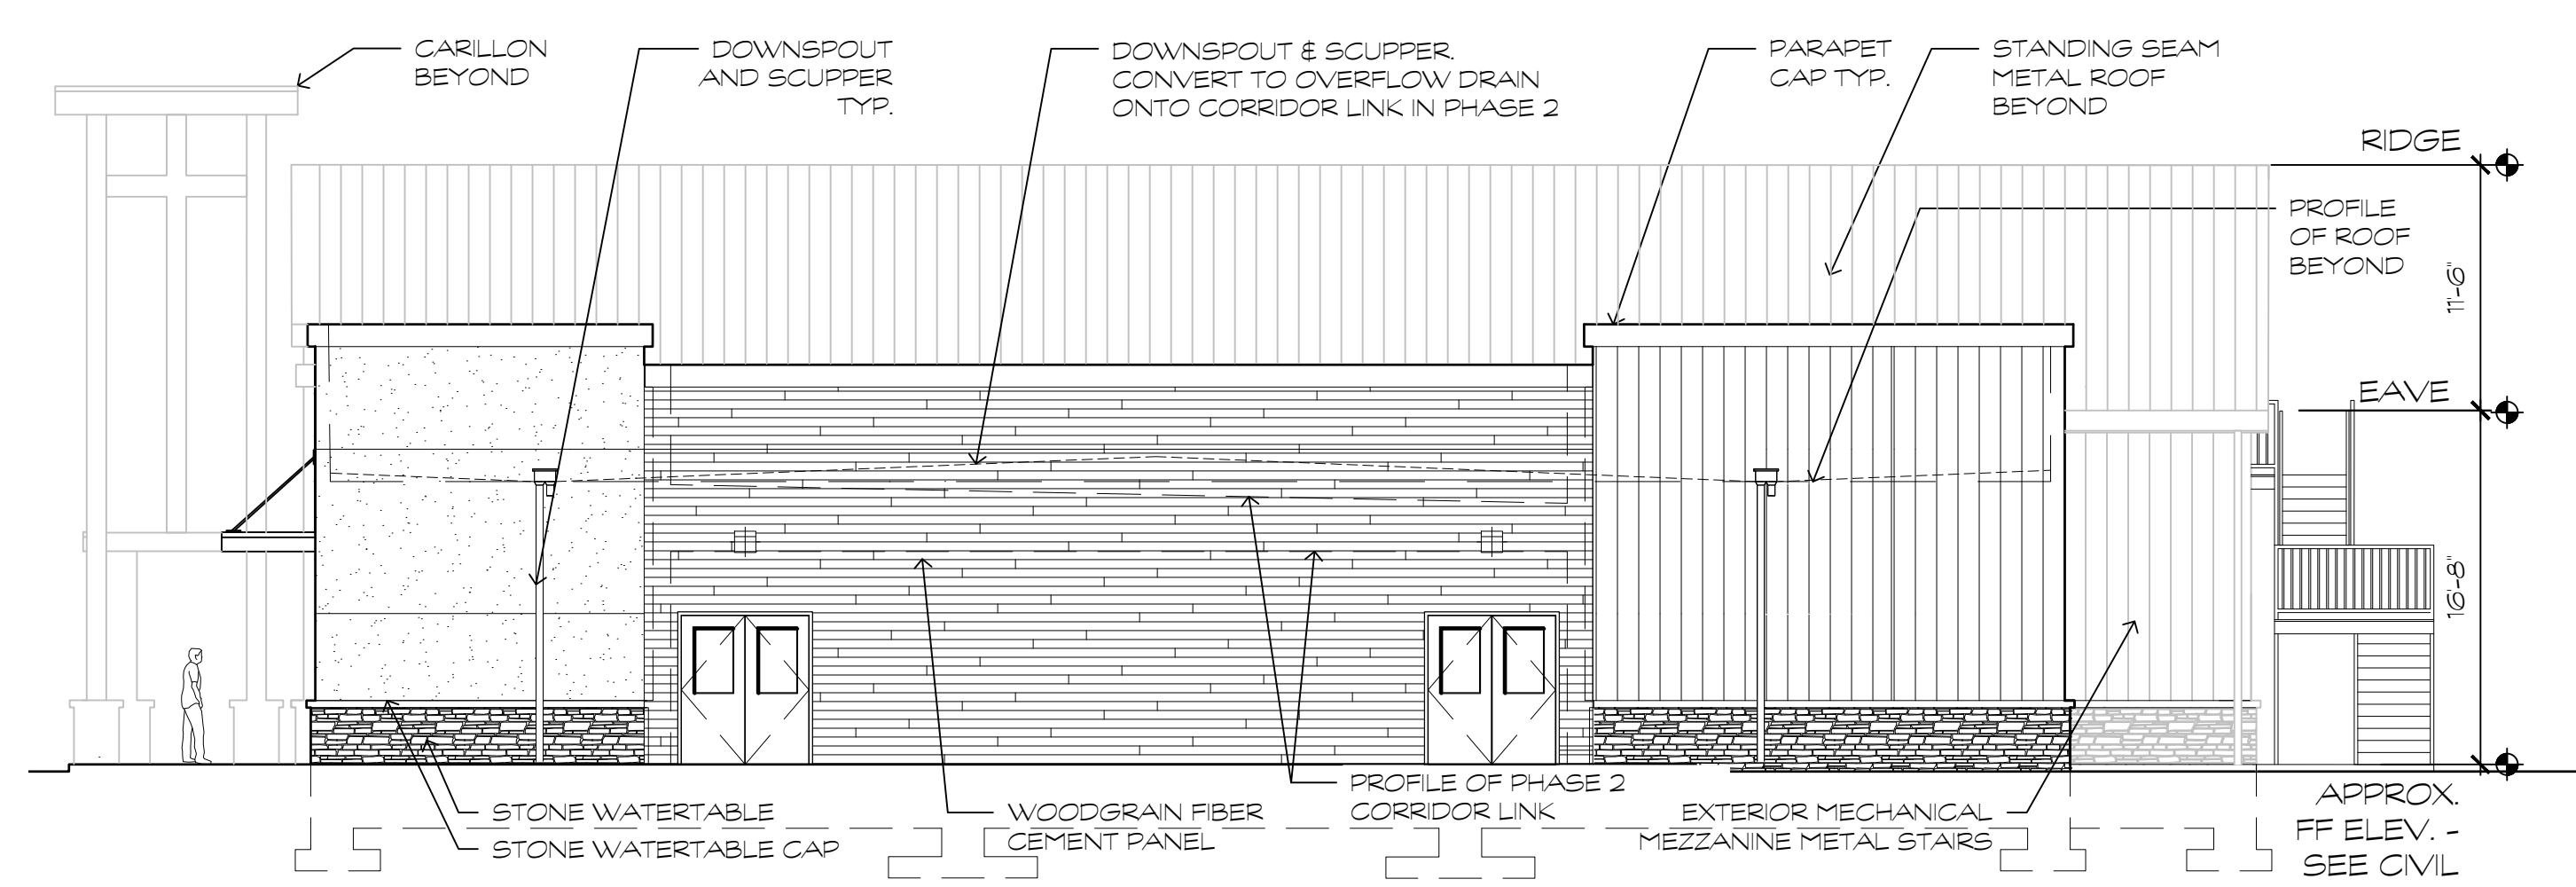

EAST - PHASE 1

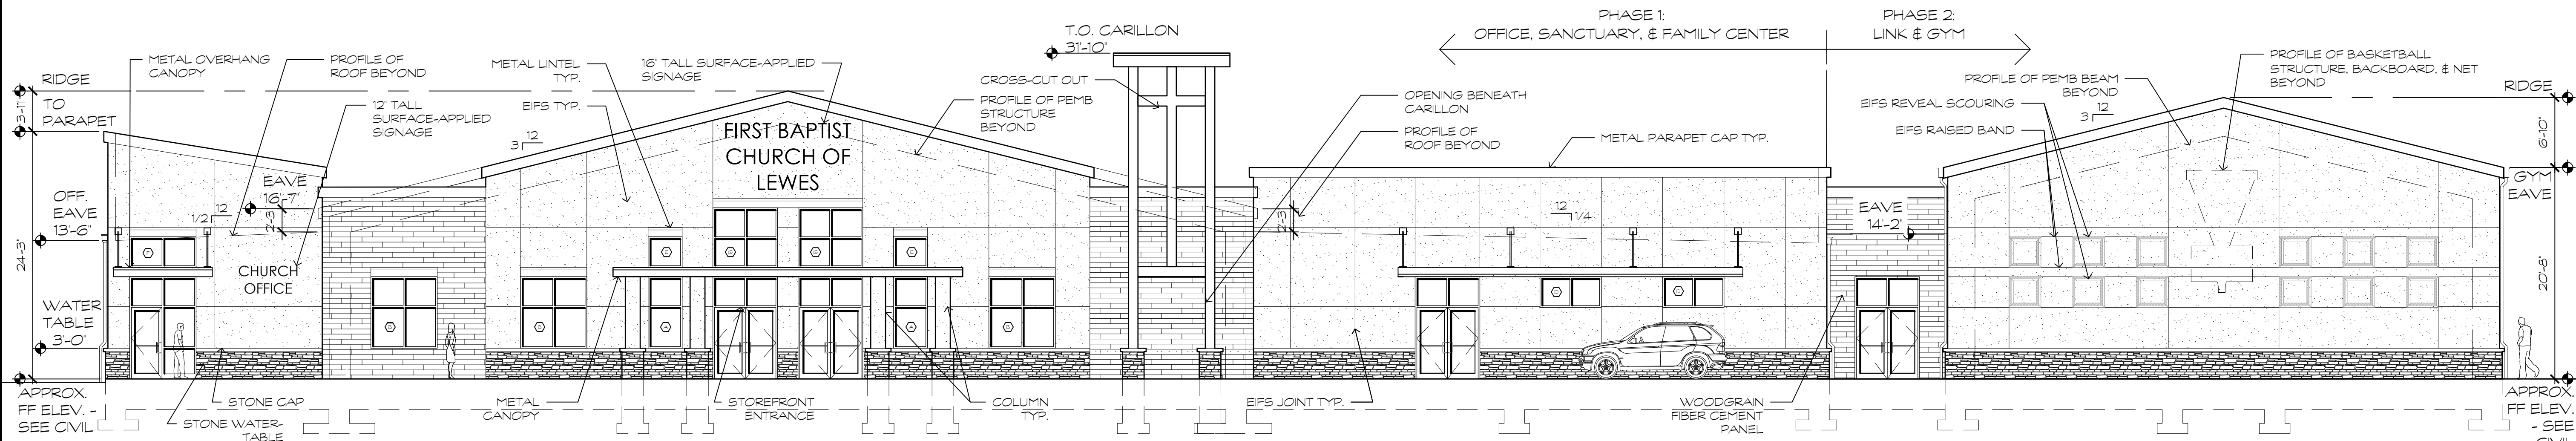

SOUTH (MAIN ENTRANCE)

DATE: _____
 REVISION: _____
 NO: _____

GMB
 GEORGE, MILES & BUHR, LLC
 ARCHITECTS & ENGINEERS
 SALESBURY, BALTIMORE • SEAFORD
 www.gmbnet.com


NEW CONSTRUCTION FOR:
FIRST BAPTIST CHURCH OF LEWES
 LEWES, DELAWARE

ELEVATIONS


SCALE : AS NOTED
 DESIGN BY : MHH
 DRAWN BY : DLT
 CHECKED BY : MHH
 GMB FILE : 210165
 DATE : 8-3-2022

A2.1

1 ELEVATIONS
 1/8" = 1'-0"

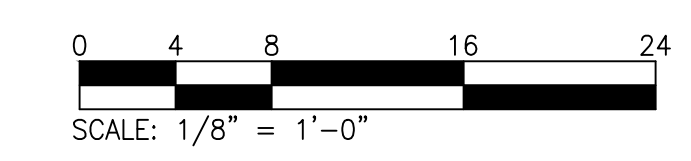


G:\Projects\2021\210165 First Baptist Church Design Services\Drawings\A2.1 ELEVATIONS.dwg, 8/3/2022 2:30 PM, Deane Townsend

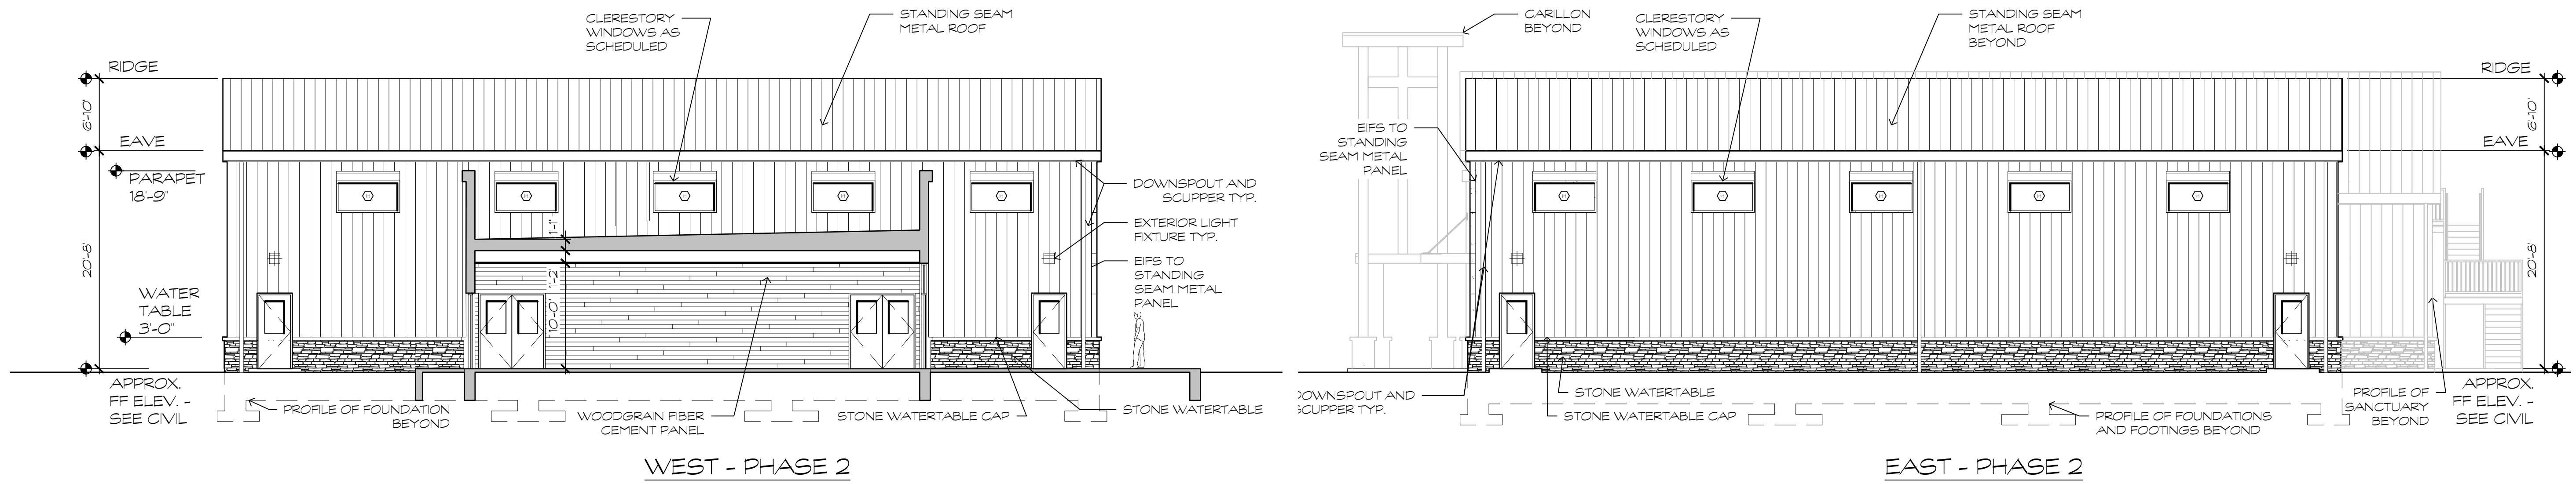

1

ELEVATIONS
1/8" = 1'-0"

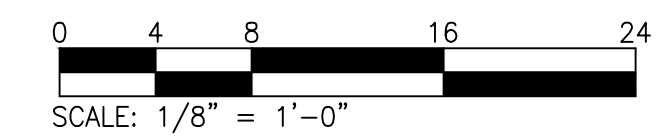

NEW CONSTRUCTION FOR:
FIRST BAPTIST CHURCH OF
LEWES
LEWES, DELAWARE

ELEVATIONS

SCALE	: AS NOTED
DESIGN BY	: MHH
DRAWN BY	: DLT
CHECKED BY	: MHH
GMB FILE	: 210165
DATE	: 8-3-2022

A2.1

GMB
GEORGE, MILES & BUHR, LLC
ARCHITECTS & ENGINEERS
SALISBURY, BALTIMORE, SEAFORD
www.gmbnet.com

NO.	REVISION	DATE