





Moonlight  
Architecture, Inc.

Architecture • Interior Design  
Site Planning

DE (302) 645-9361  
MD (410) 677-4747  
www.moonlightarch.com

All designs, concepts, ideas and arrangements depicted on these drawings are the property of Moonlight Architecture, Inc. and are intended to be used in connection with this specific project only and shall not be used in whole or in part for any other purpose whatsoever without the written consent of Moonlight Architecture, Inc.. No changes or deviations shall be allowed without the written consent of Moonlight Architecture, Inc.

CONSTRUCTION DOCUMENTS FOR THE:  
GIBBS COMPANY BUILDING  
MONROE AVENUE  
LEWES, SUSSEX COUNTY  
DELAWARE

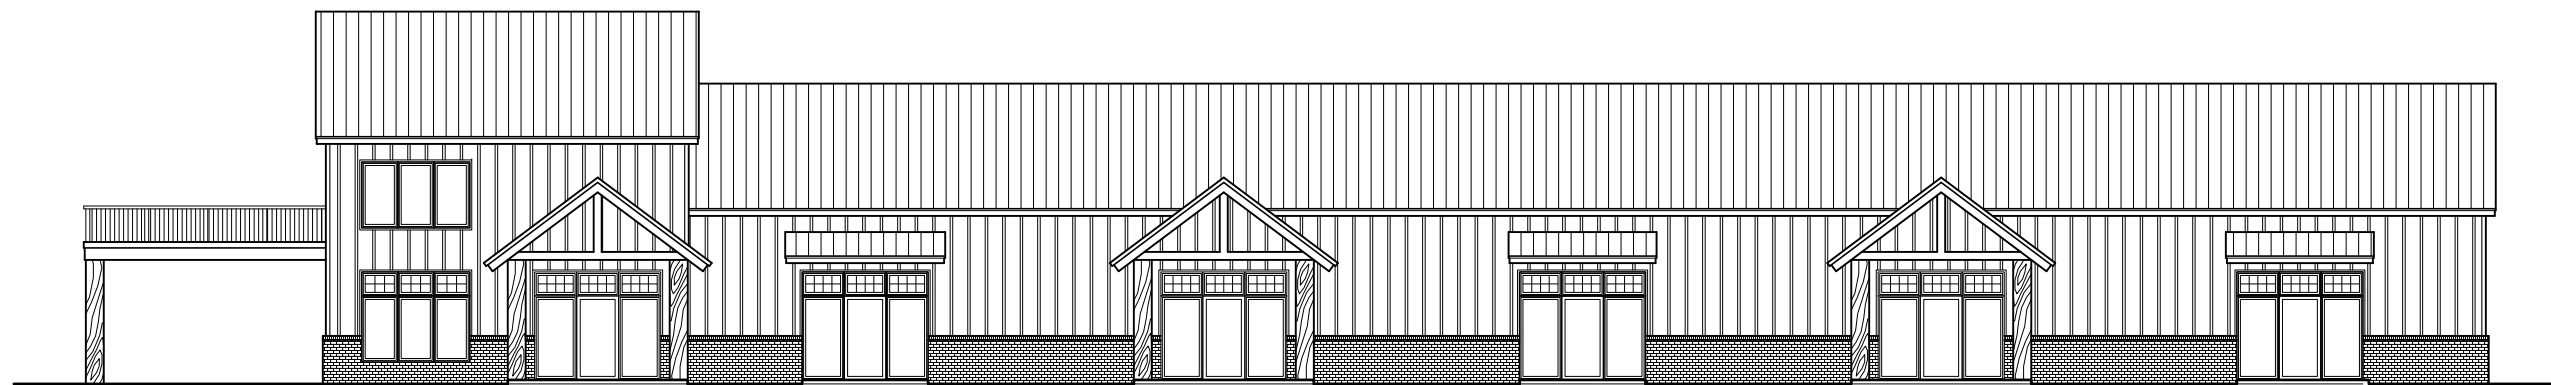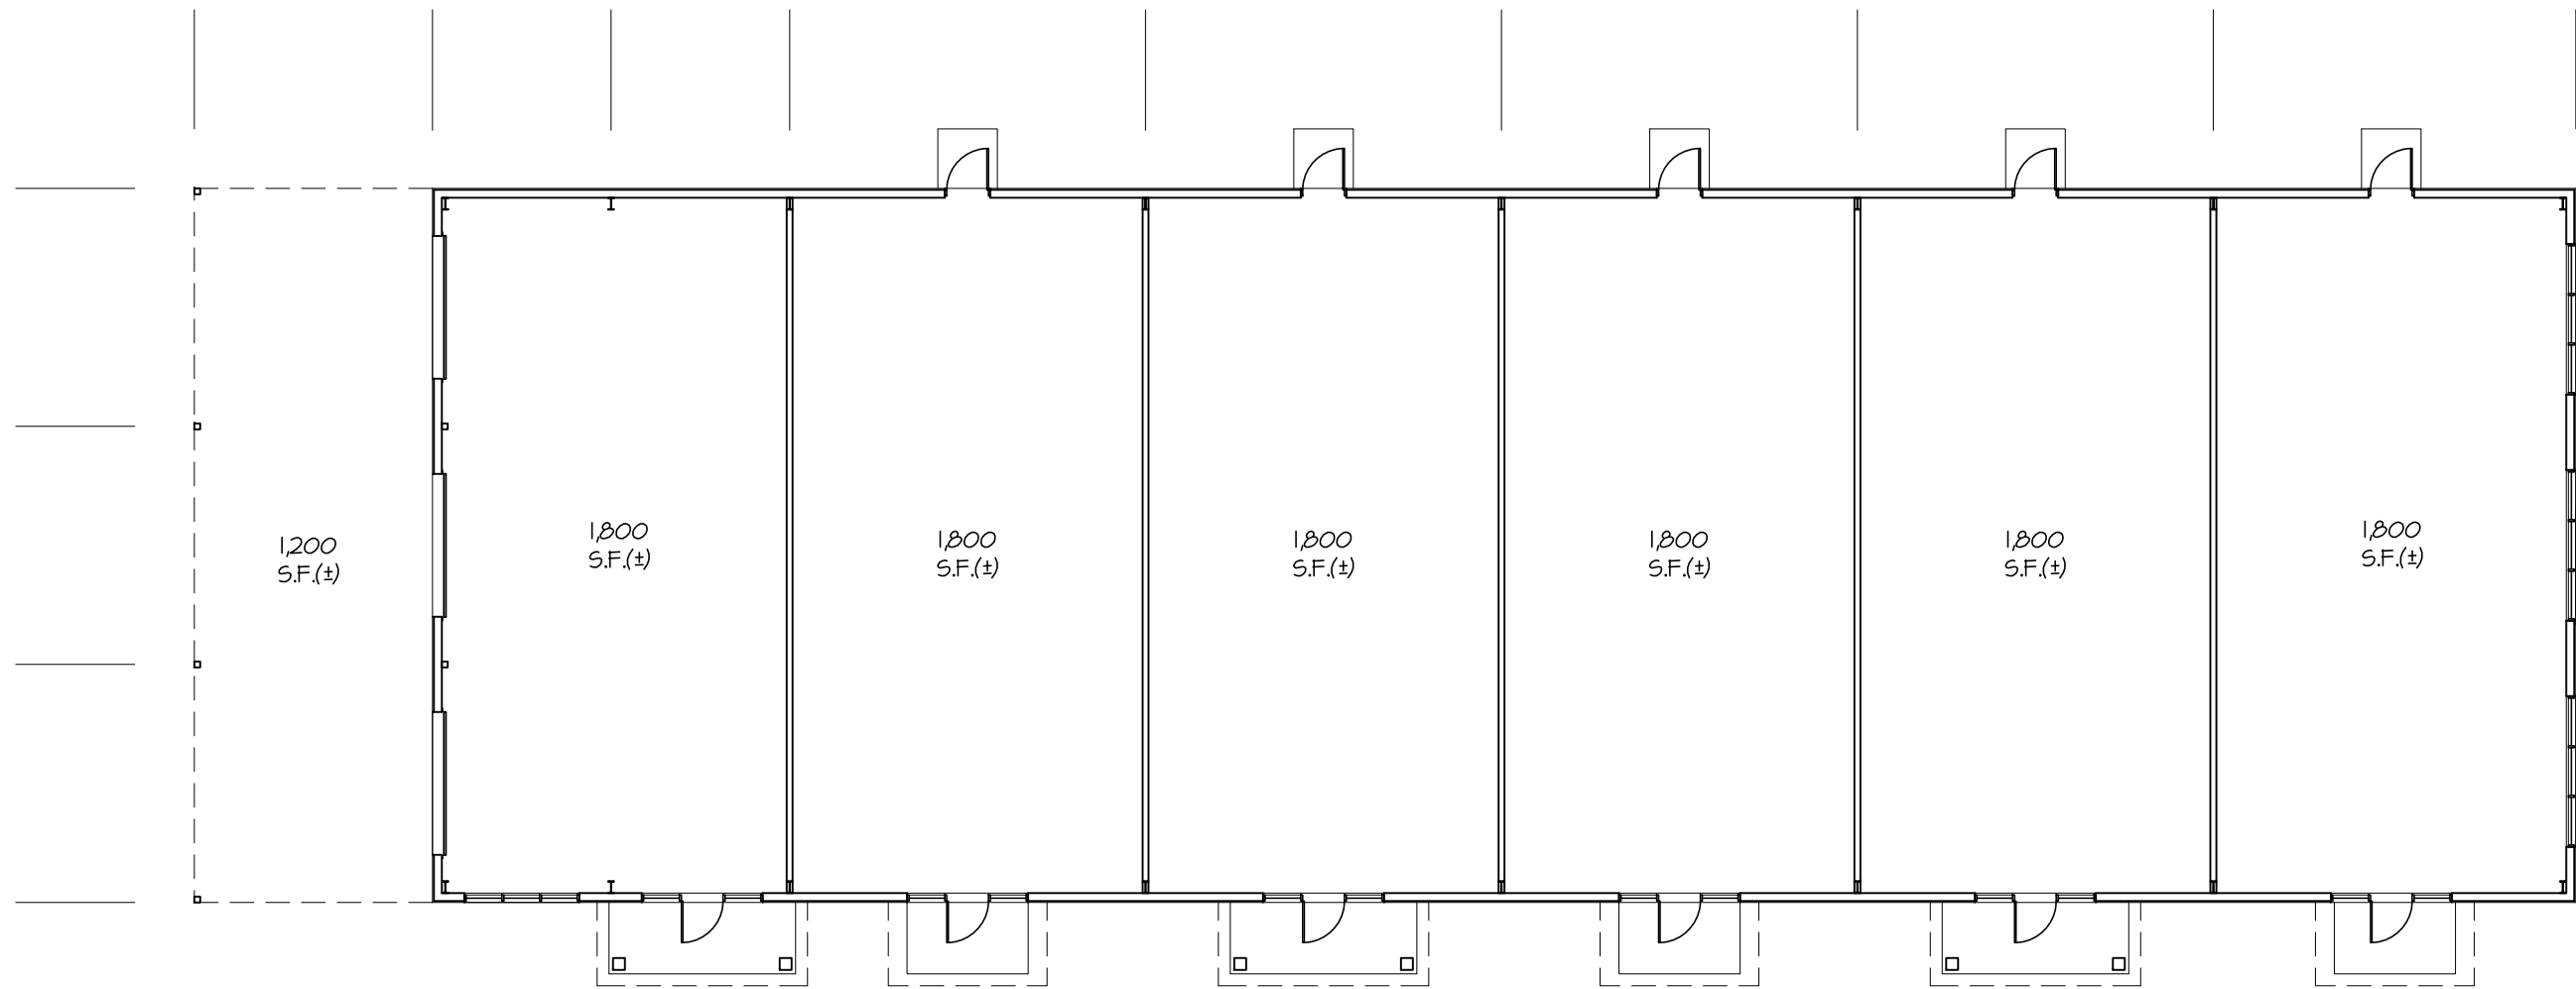

SCALE:  
1/16" = 1'-0"  
DRAWING DATE:  
08/19/2022  
SHEET TITLE:  
SCHEMATIC PLAN AND  
ELEVATION

© COPYRIGHT 2022 MOONLIGHT ARCHITECTURE, INC.

PROJECT NUMBER:  
22023

SHEET #:

**SD-01**

**A1** SCHEMATIC FLOOR PLAN AND ELEVATION - OPTION 2A

1/16" = 1'-0" KEY





Moonlight  
Architecture, Inc.

Architecture • Interior Design  
Site Planning

DE (302) 645-9361  
MD (410) 677-4747  
www.moonlightarch.com

All designs, concepts, ideas and arrangements depicted on these drawings are the property of Moonlight Architecture, Inc. and are intended to be used in connection with this specific project only and shall not be used in whole or in part for any other purpose whatsoever without the written consent of Moonlight Architecture, Inc.. No changes or deviations shall be allowed without the written consent of Moonlight Architecture, Inc.

CONSTRUCTION DOCUMENTS FOR THE:  
GIBBS COMPANY BUILDING  
MONROE AVENUE  
LEWES, SUSSEX COUNTY  
DELAWARE

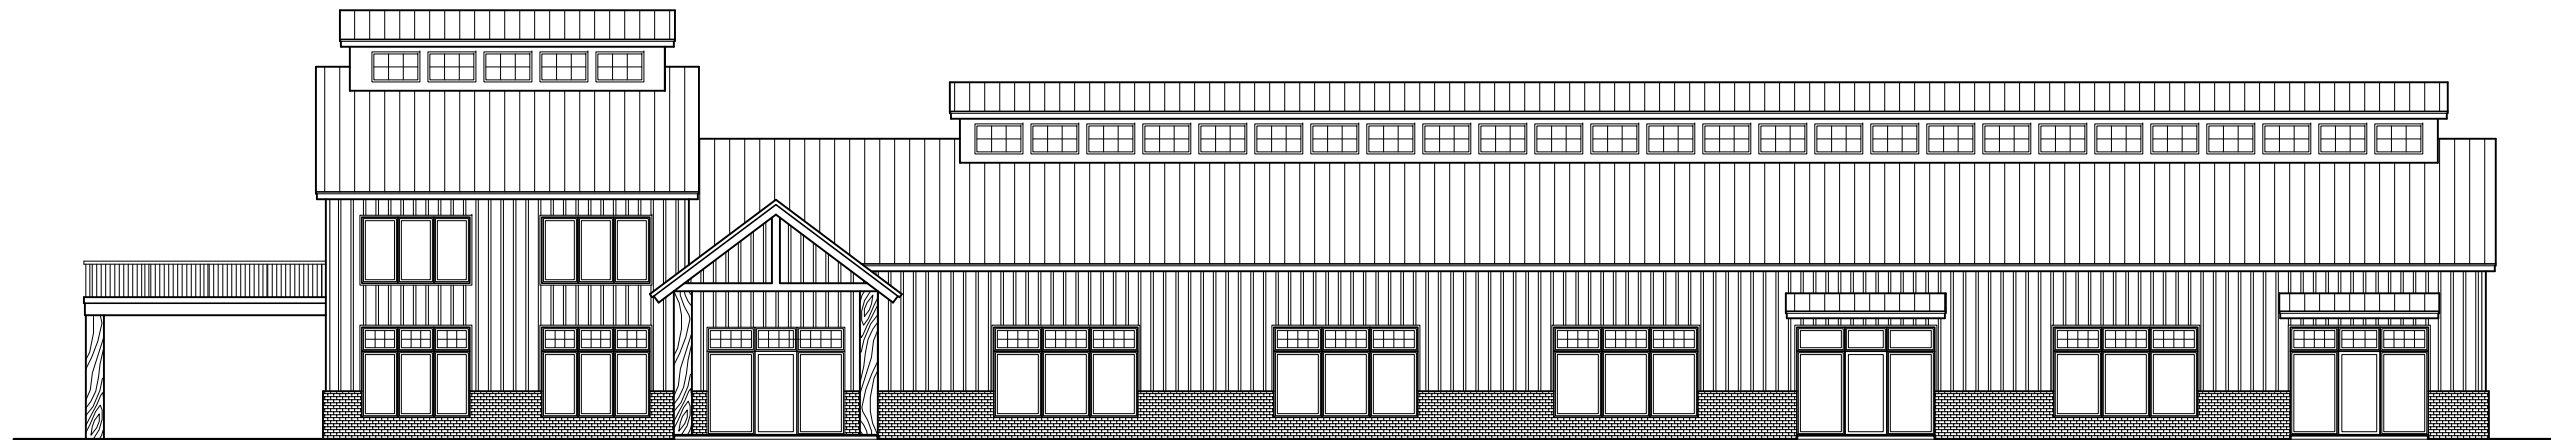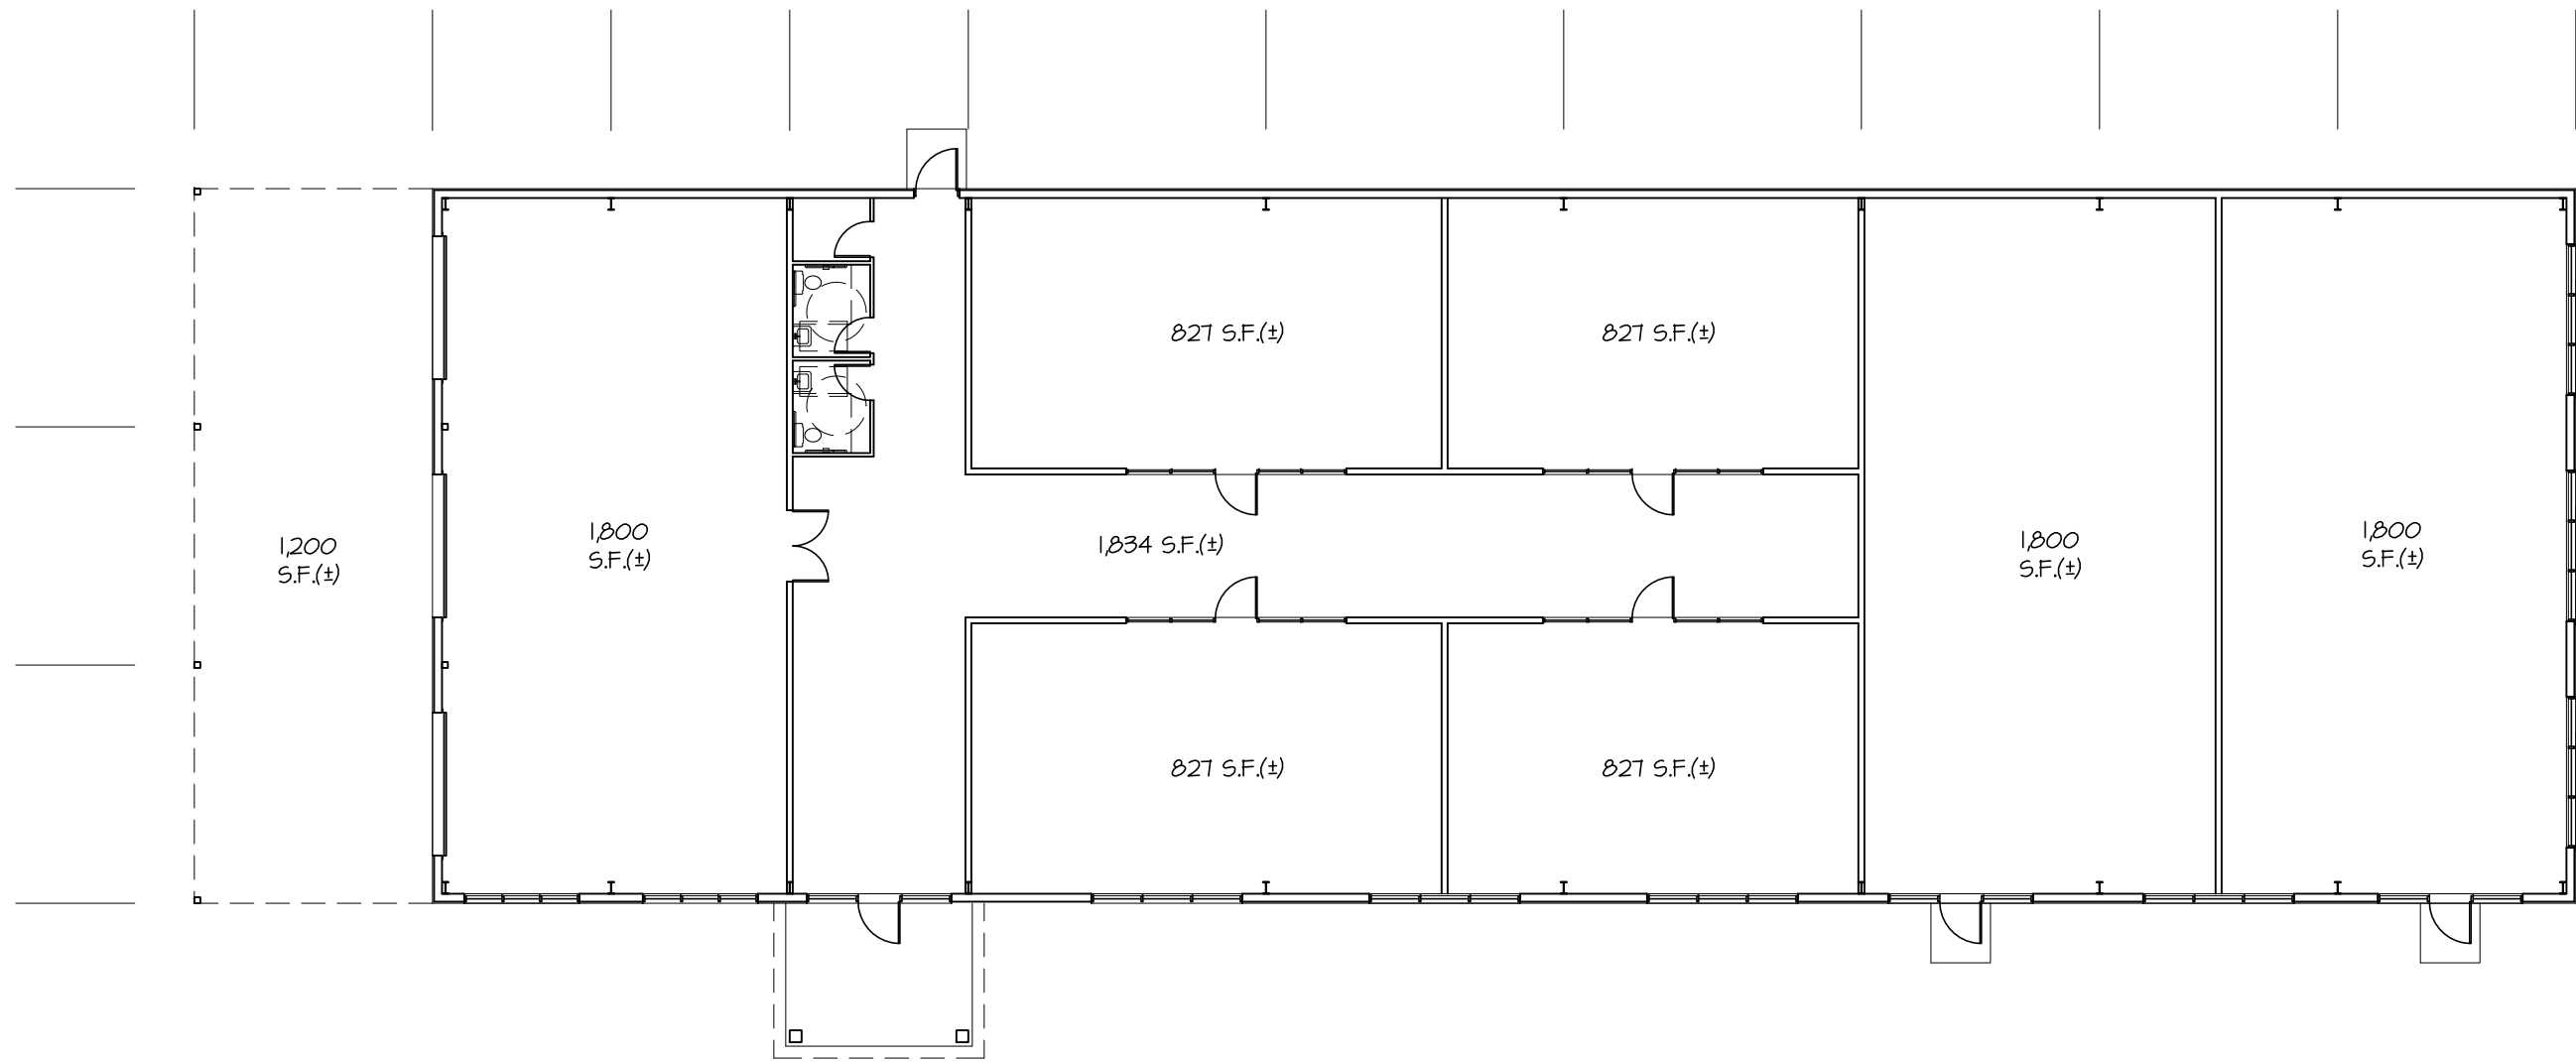

SCALE:  
1/16" = 1'-0"  
DRAWING DATE:  
08/19/2022  
SHEET TITLE:  
SCHEMATIC PLAN AND  
ELEVATION

© COPYRIGHT 2022 MOONLIGHT ARCHITECTURE, INC.

PROJECT NUMBER:  
22023

SHEET #:

**SD-02**

A1 SCHEMATIC FLOOR PLAN AND ELEVATION - OPTION 2B

1/16" = 1'-0" KEY




Moonlight  
Architecture, Inc.

Architecture • Interior Design  
Site Planning

DE (302) 645-9361  
MD (410) 677-4747  
www.moonlightarch.com

All designs, concepts, ideas and arrangements depicted on these drawings are the property of Moonlight Architecture, Inc. and are intended to be used in connection with this specific project only and shall not be used in whole or in part for any other purpose whatsoever without the written consent of Moonlight Architecture, Inc.. No changes or deviations shall be allowed without the written consent of Moonlight Architecture, Inc.

CONSTRUCTION DOCUMENTS FOR THE:  
GIBBS COMPANY BUILDING  
MONROE AVENUE  
LEWES, SUSSEX COUNTY  
DELAWARE

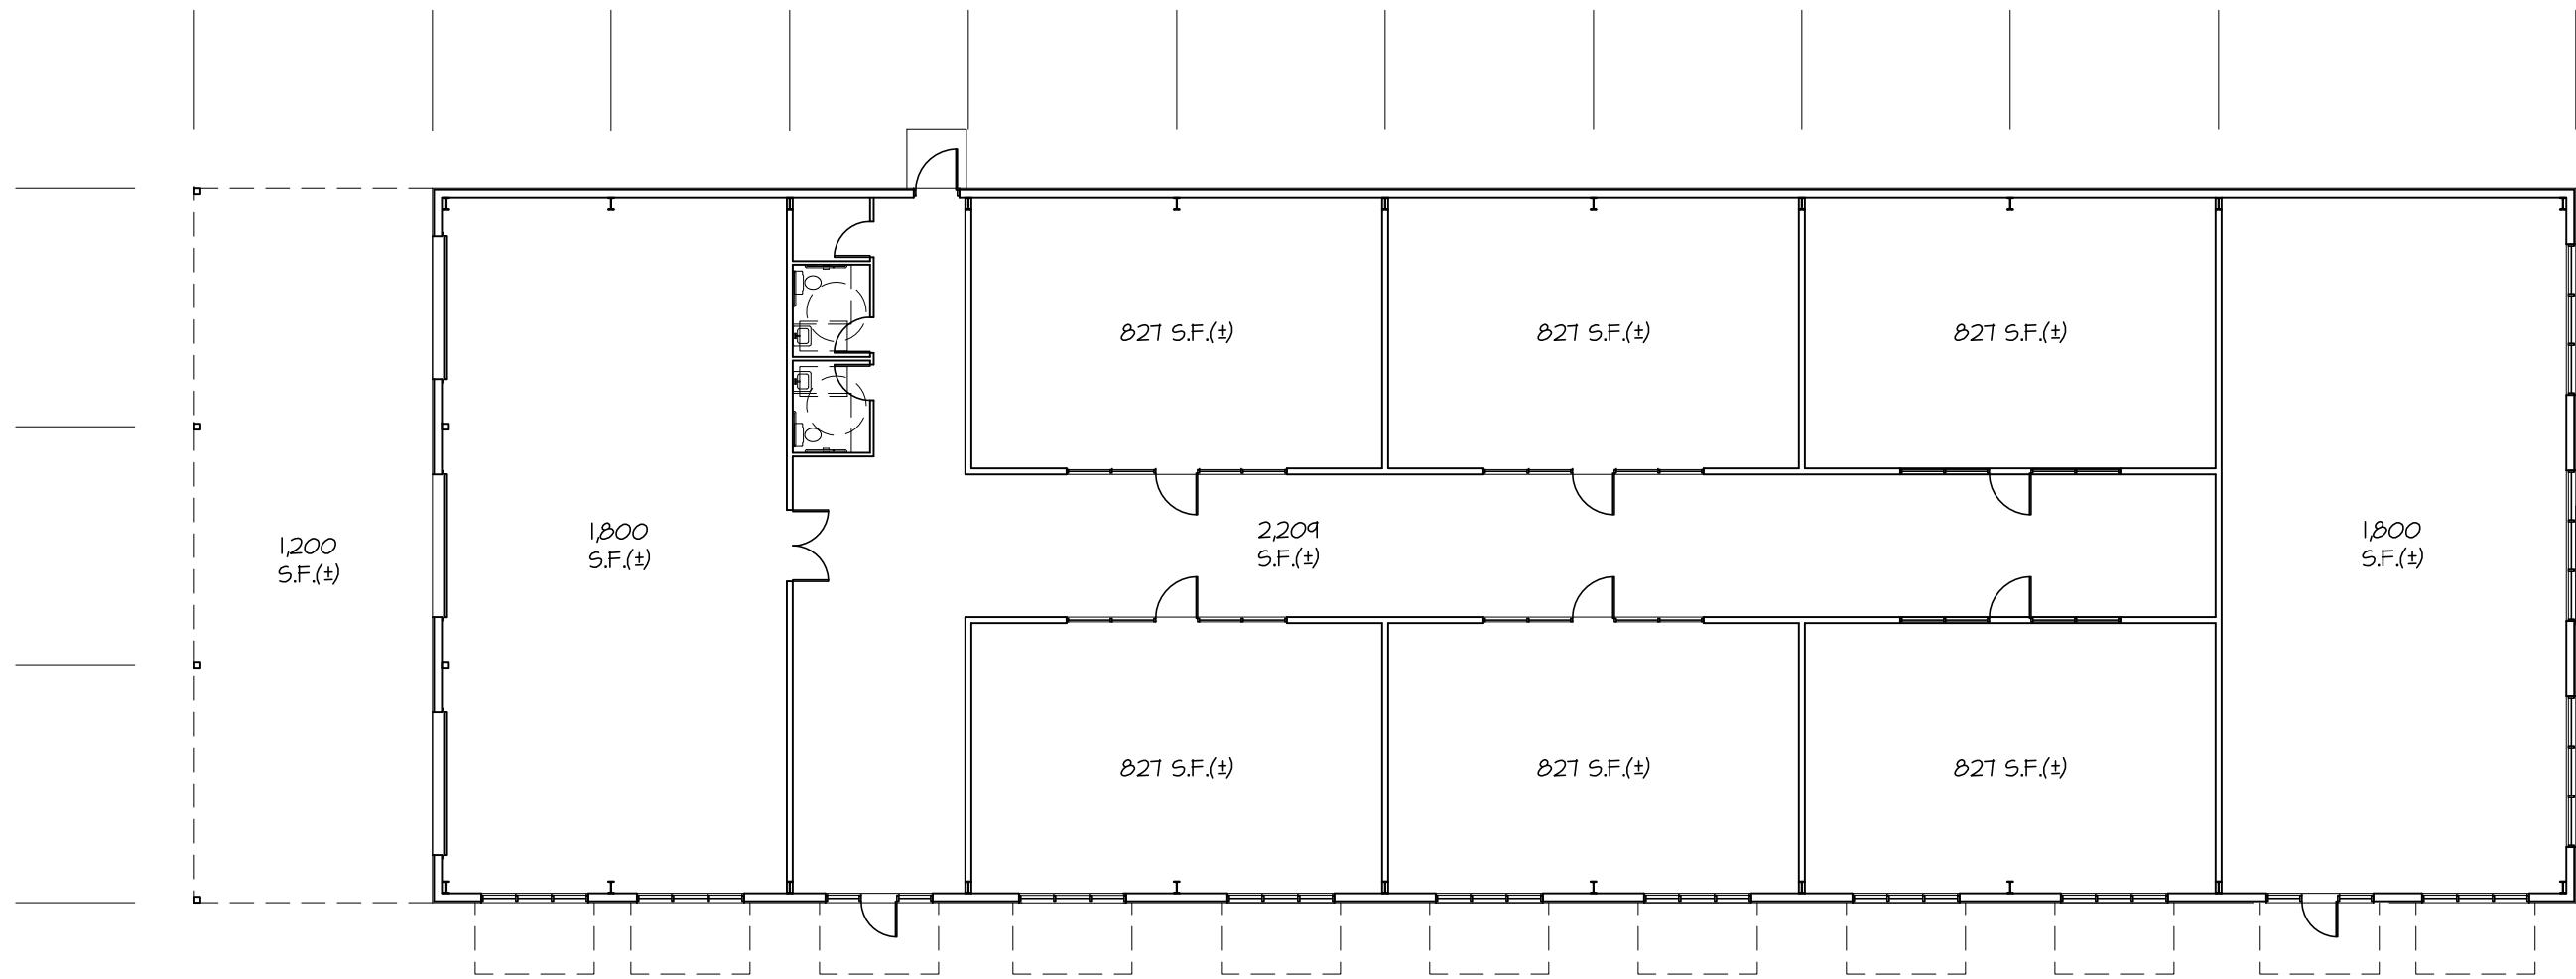

SCALE:  
1/16" = 1'-0"  
DRAWING DATE:  
08/19/2022  
SHEET TITLE:  
SCHEMATIC PLAN AND  
ELEVATION

© COPYRIGHT 2022 MOONLIGHT ARCHITECTURE, INC.

PROJECT NUMBER:  
22023

SHEET #:  
**SD-03**





Moonlight  
Architecture, Inc.

Architecture • Interior Design  
Site Planning

DE (302) 645-9361  
MD (410) 677-4747  
www.moonlightarch.com

All designs, concepts, ideas and arrangements depicted on these drawings are the property of Moonlight Architecture, Inc. and are intended to be used in connection with this specific project only and shall not be used in whole or in part for any other purpose whatsoever without the written consent of Moonlight Architecture, Inc.. No changes or deviations shall be allowed without the written consent of Moonlight Architecture, Inc.

CONSTRUCTION DOCUMENTS FOR THE:  
GIBBS COMPANY BUILDING  
MONROE AVENUE  
LEWES, SUSSEX COUNTY  
DELAWARE

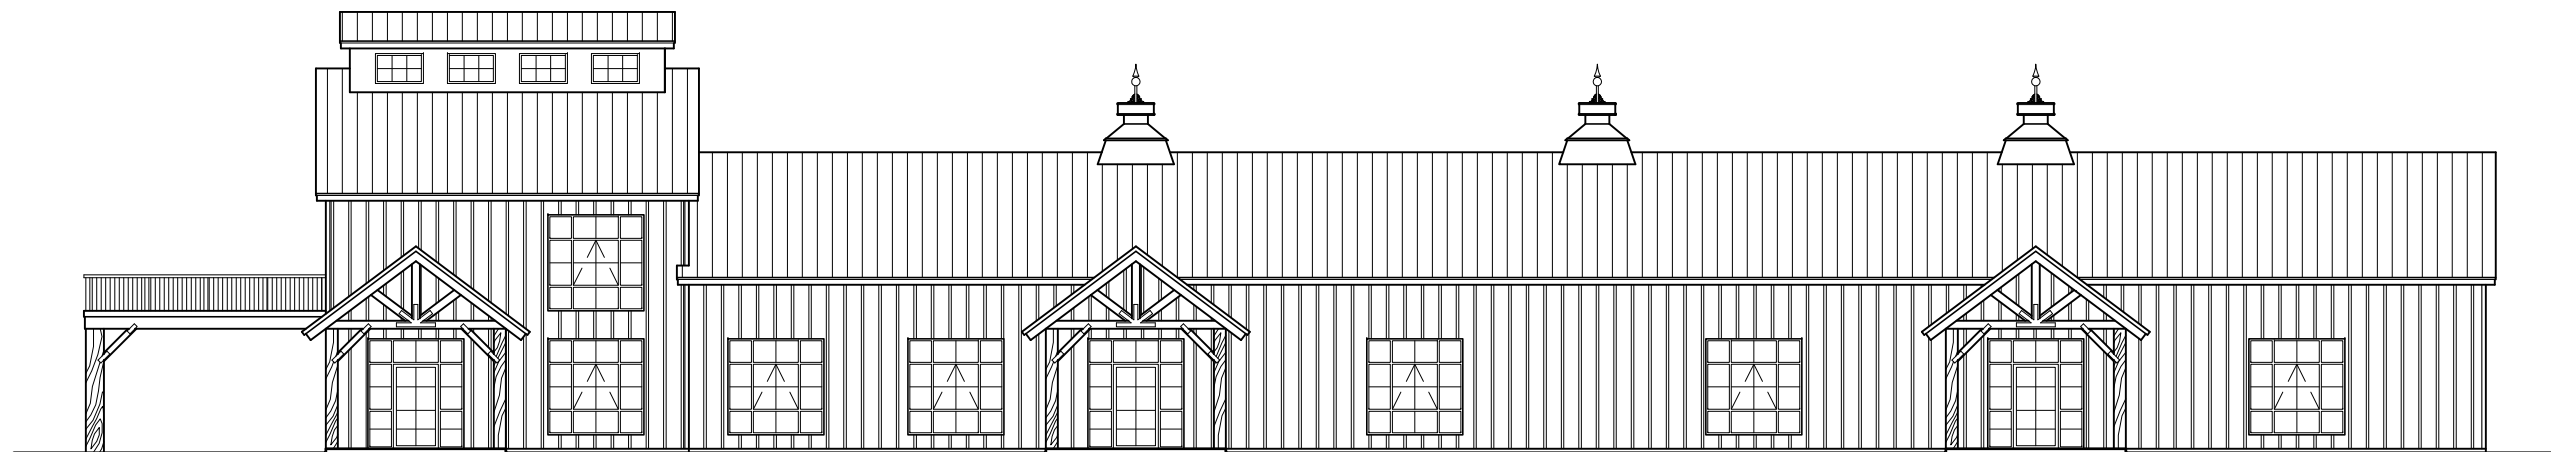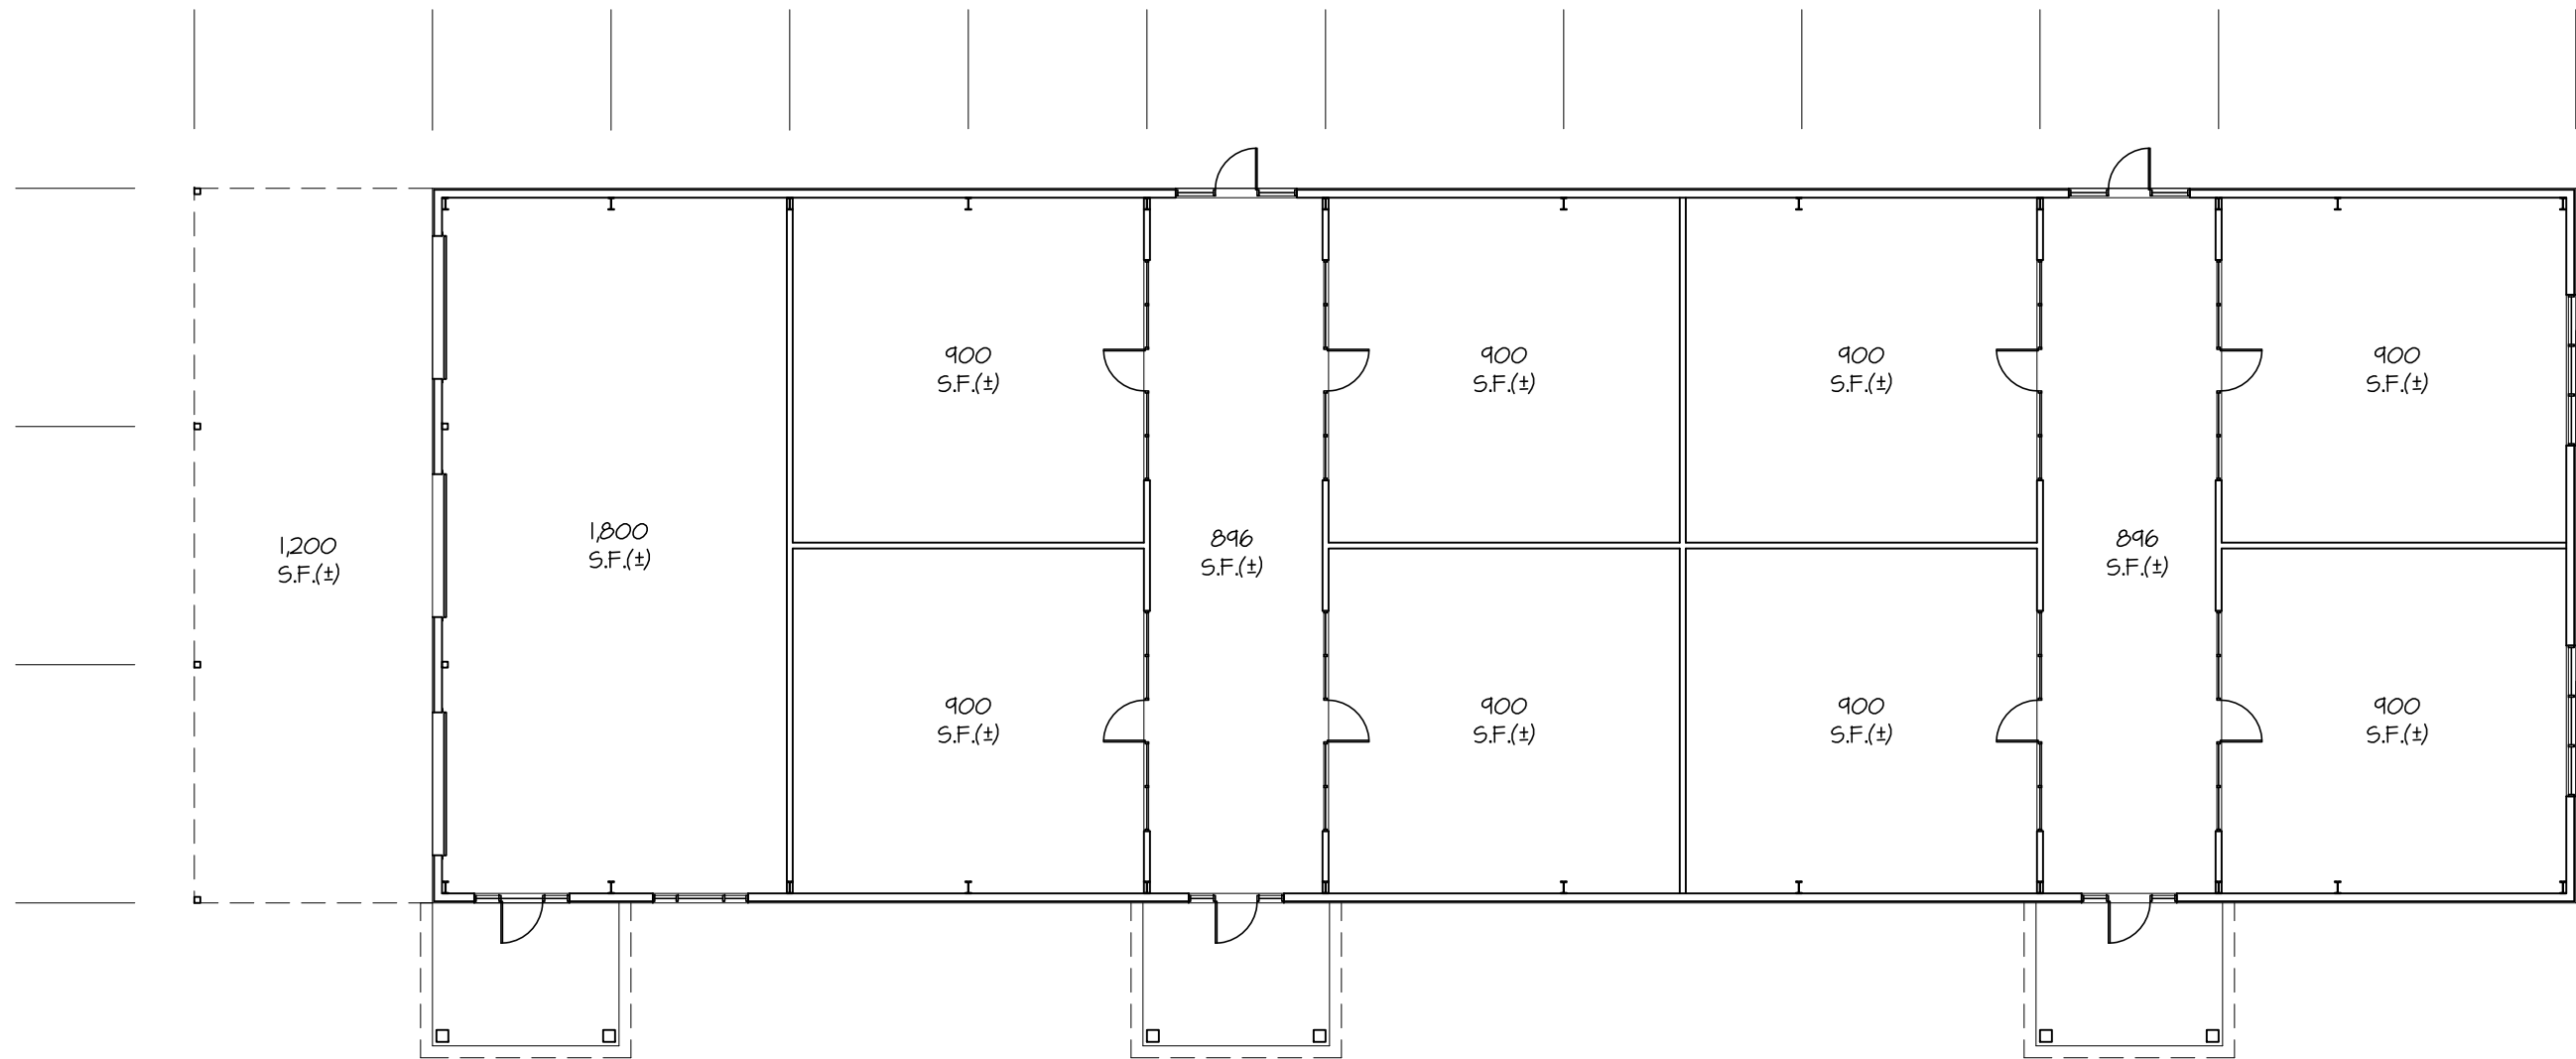

SCALE:  
1/16" = 1'-0"  
DRAWING DATE:  
08/19/2022  
SHEET TITLE:  
SCHEMATIC PLAN AND  
ELEVATION

© COPYRIGHT 2022 MOONLIGHT ARCHITECTURE, INC.

PROJECT NUMBER:  
22023

SHEET #:

SD-04

A1 SCHEMATIC FLOOR PLAN AND ELEVATION - OPTION 2D

1/16" = 1'-0" KEY